



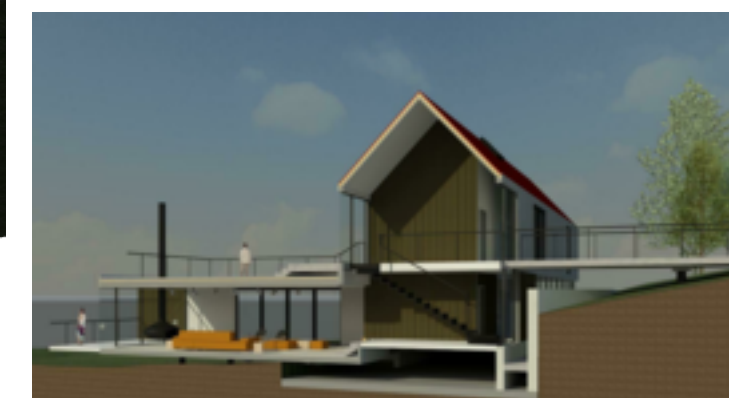

Copyright © tetra4D

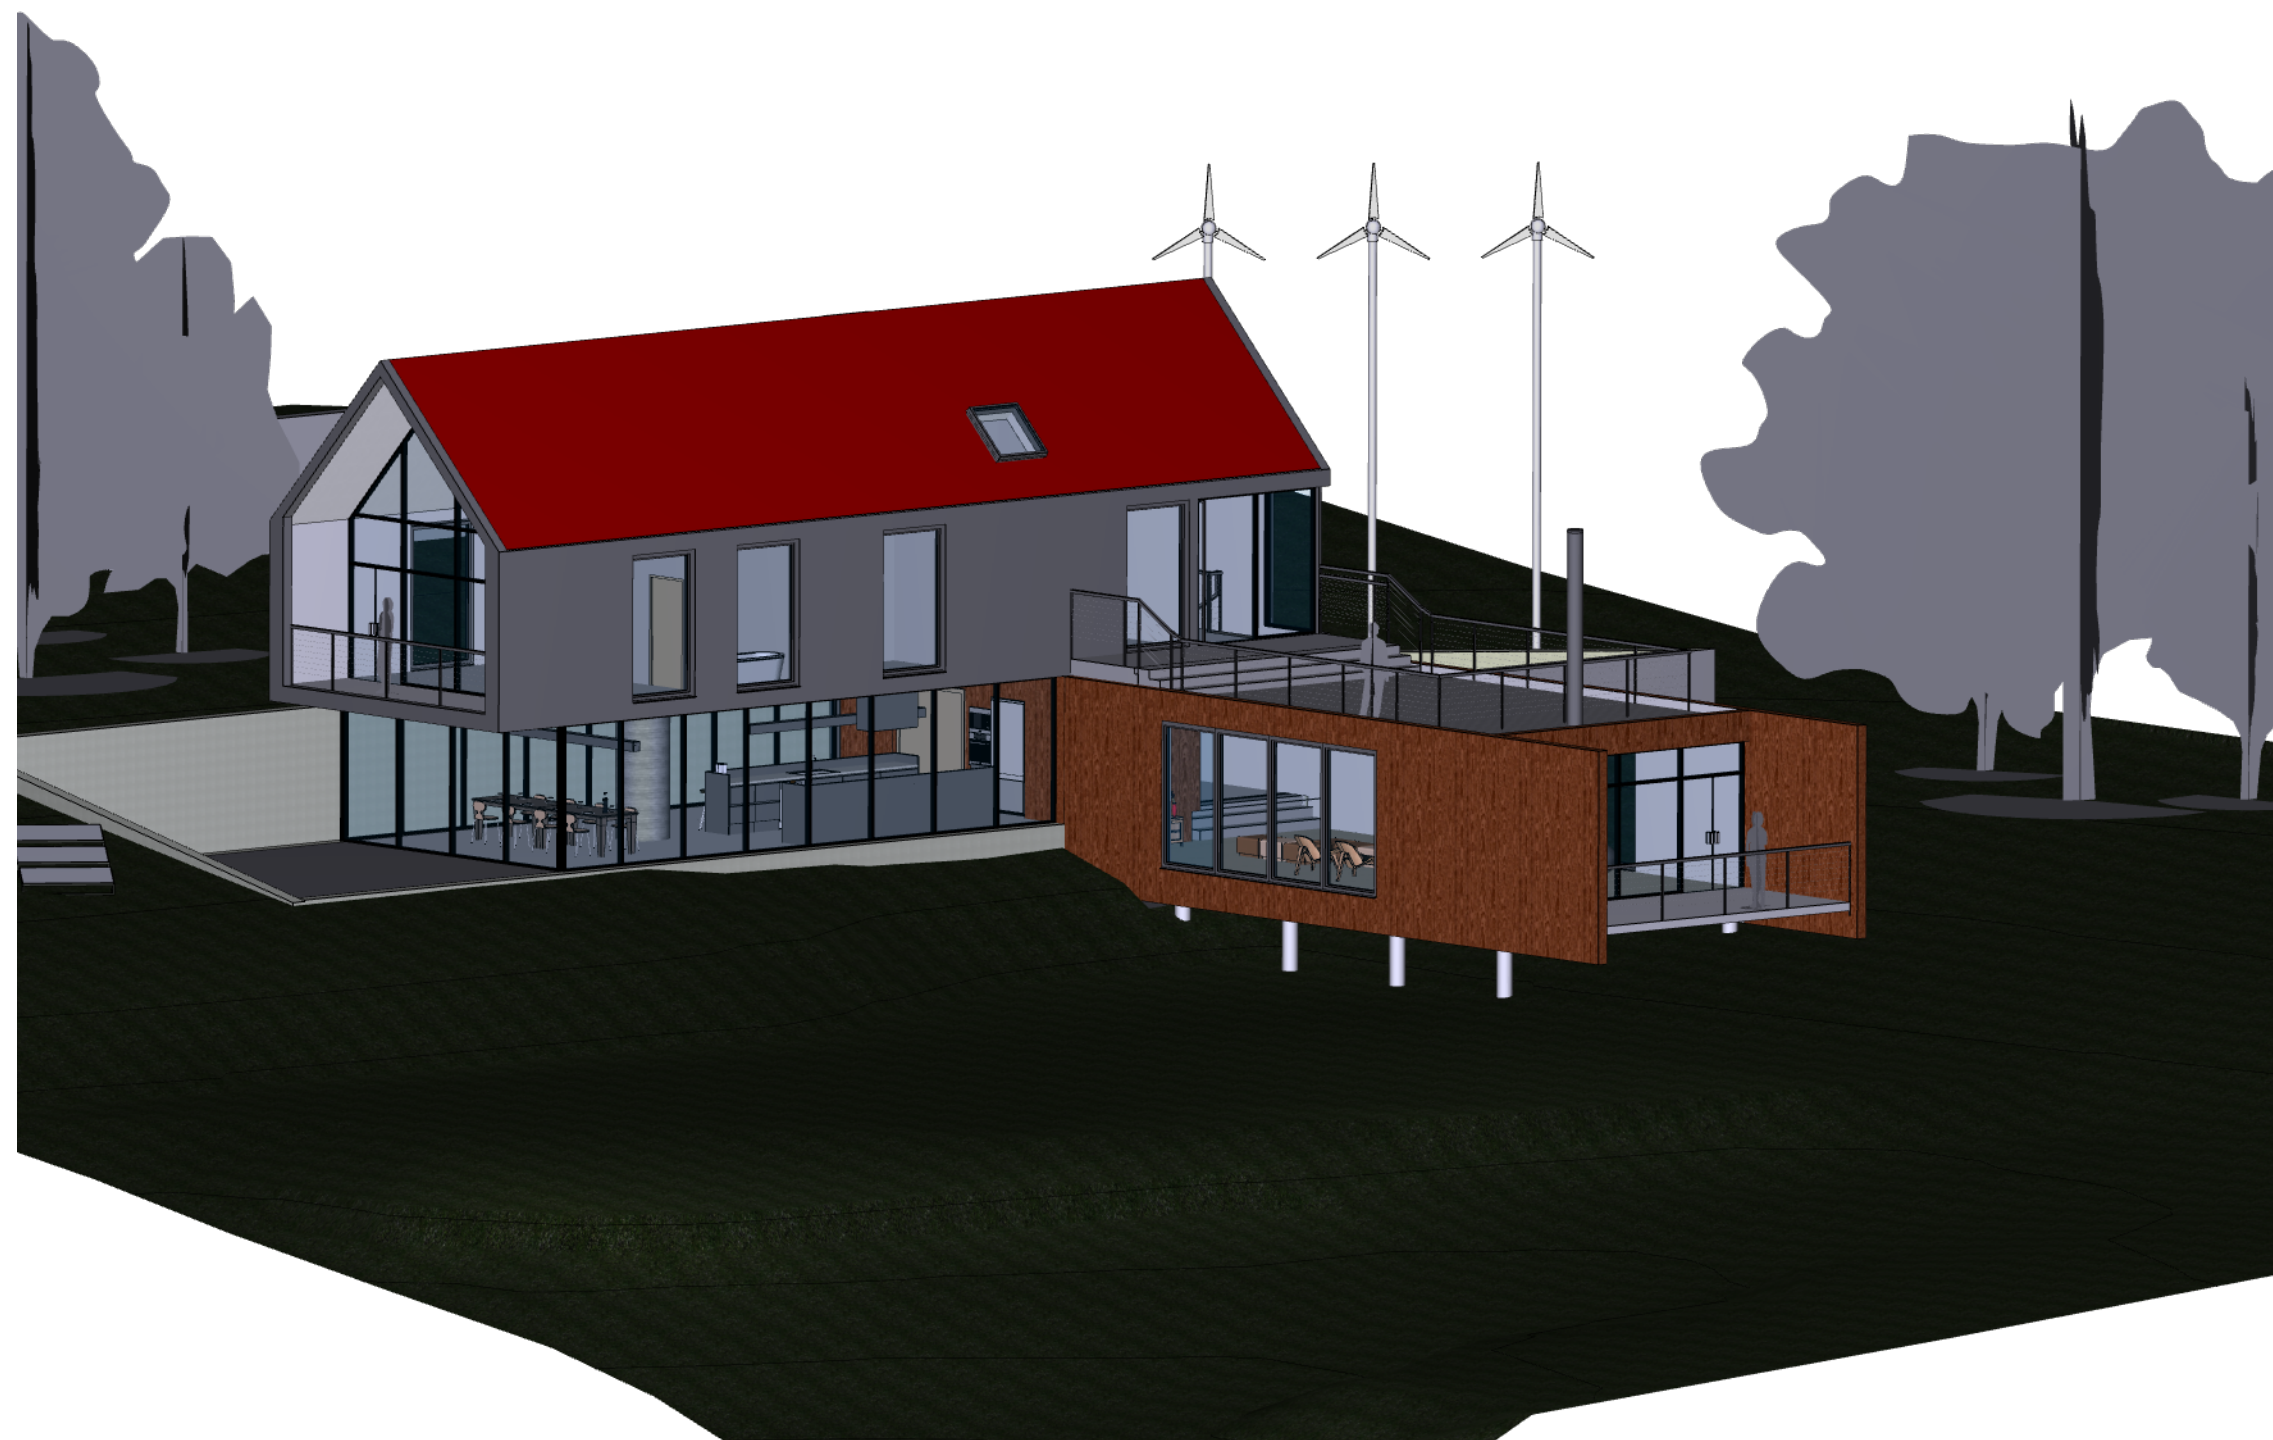

PROJECT NAME
XYZ BUILDING
00000 Street Name
City, St 00000

Project #

CONSULTANT:
CONSULTANT NAME
00000 Street Name
City, ST 00000
T 123 456 7890
F 123 456 7890
www.tetra4D.com



tetra4D
www.tetra4D.com

OWNER:
OWNER NAME
00000 Street Name
City, ST 00000
T 123 456 7890
F 123 456 7890
www.tetra4D.com

ISSUED / REVISED DATE

[illegible]